


SITE PLAN

Scale: 1" = 50'

**identity**ARCHITECTS

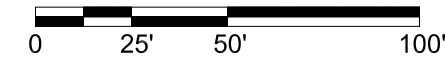


111 Travis Street, Houston, Texas 77002  
www.identityarchitects.com 713.595.2150

**MARBELLA TOWN CENTER**

August 15, 2017

MARBELLA PKWY @ HWY 96  
LEAGUE CITY, TX  
12047-01\_Site\_17.08.14

THIS DRAWING IS FOR PRESENTATION PURPOSES ONLY. ANY AND ALL FEATURES, MATTERS AND OTHER INFORMATION DEPICTED HEREON OR CONTAINED HEREIN ARE FOR ILLUSTRATIVE MARKETING PURPOSES ONLY. ARE SUBJECT TO MODIFICATION WITHOUT NOTICE, ARE NOT INTENDED TO BE RELIED UPON BY ANY PARTY AND ARE NOT INTENDED TO CONSTITUTE REPRESENTATIONS AND WARRANTIES AS TO THE SIZE AND NATURE OF IMPROVEMENTS TO BE CONSTRUCTED OR THAT ANY IMPROVEMENTS WILL BE CONSTRUCTED OR AS TO THE IDENTITY OR NATURE OF ANY OCCUPANTS THEREOF.

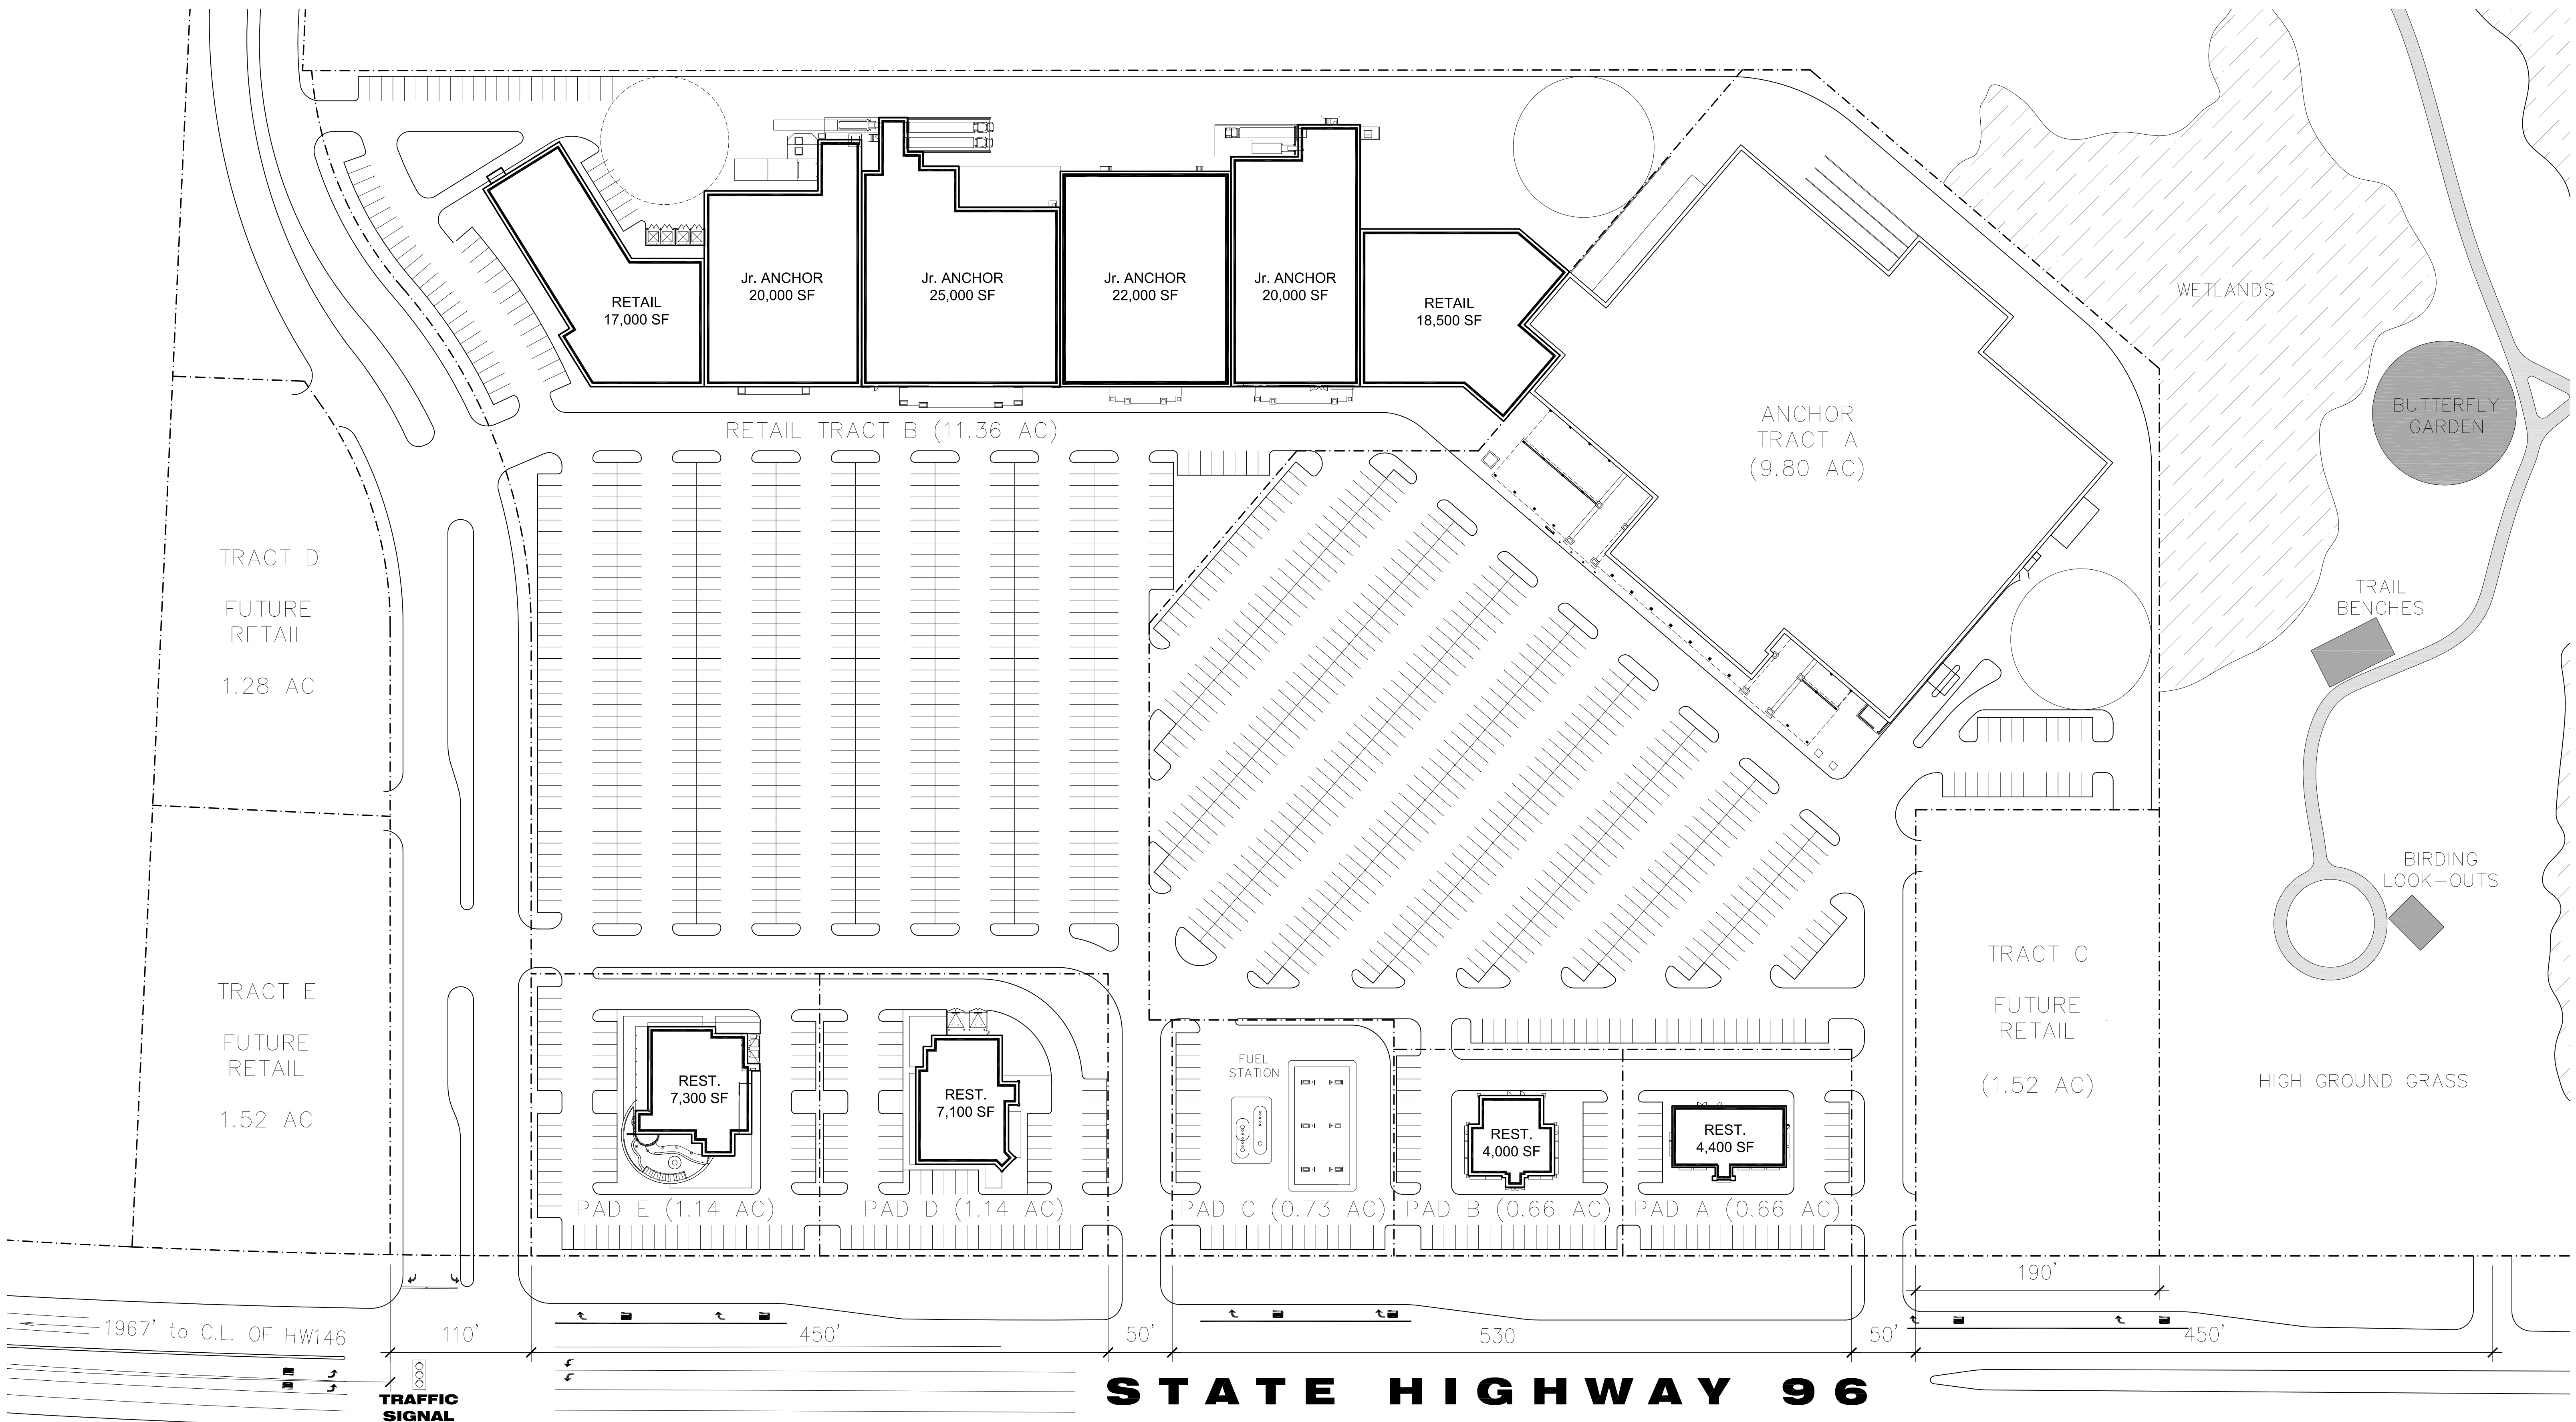

SITE PLAN  
SCALE: 1" = 60'-0"

exclusive leasing by  
**FOX**  
PROPERTIES

a development by  
**WCF**  
DEVELOPMENT

November 14, 2012  
a master schematic development plan for  
**Marbella Town Center**  
SWC Marbella Parkway at Highway 96  
League City, Texas

12047-00\_Site\_12.11.08 B.dwg  
4:42 PM

THIS DRAWING IS FOR PRESENTATION PURPOSES ONLY. ANY AND ALL FEATURES, MATTERS AND OTHER INFORMATION DEPICTED HEREON OR CONTAINED HEREIN ARE FOR ILLUSTRATIVE MARKETING PURPOSES ONLY. ARE SUBJECT TO MODIFICATION WITHOUT NOTICE, ARE NOT INTENDED TO BE RELIED UPON BY ANY PARTY AND ARE NOT INTENDED TO CONSTITUTE REPRESENTATIONS AND WARRANTIES AS TO THE SIZE AND NATURE OF IMPROVEMENTS TO BE CONSTRUCTED (OR THAT ANY IMPROVEMENTS WILL BE CONSTRUCTED) OR AS TO THE IDENTITY OR NATURE OF ANY OCCUPANTS THEREOF.

**identityARCHITECTS**  
111 Travis St., Houston, TX 77002  
V. 713.595.2150 • F. 713.595.2198